
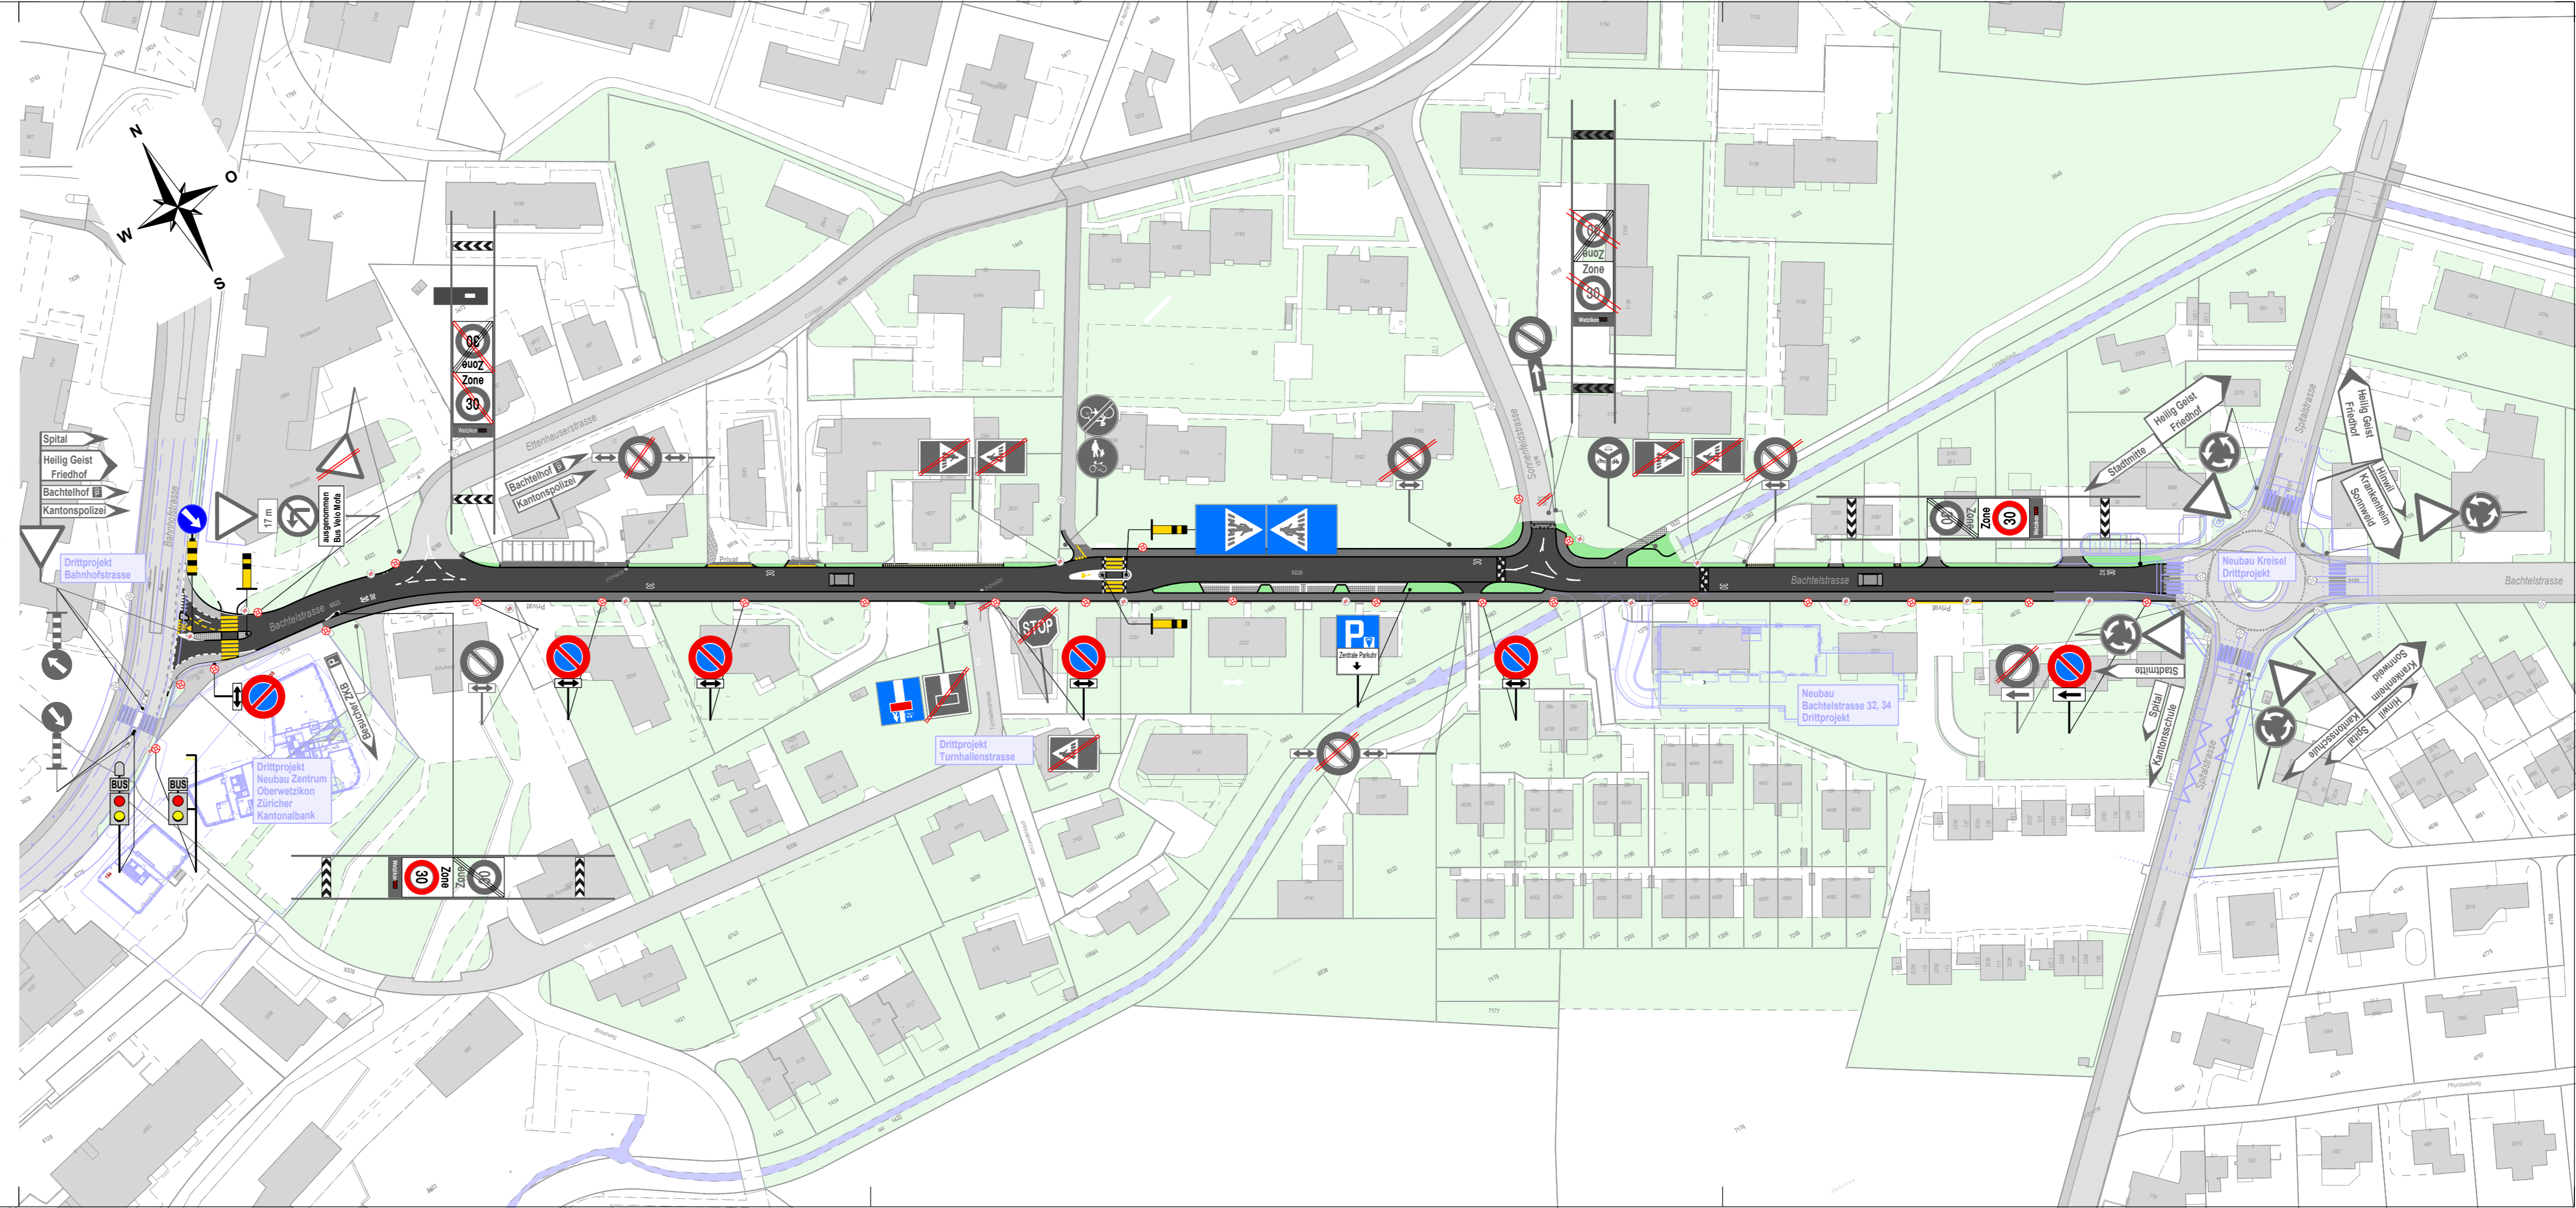


Bachtelstrasse, Wetzikon

Bauprojekt

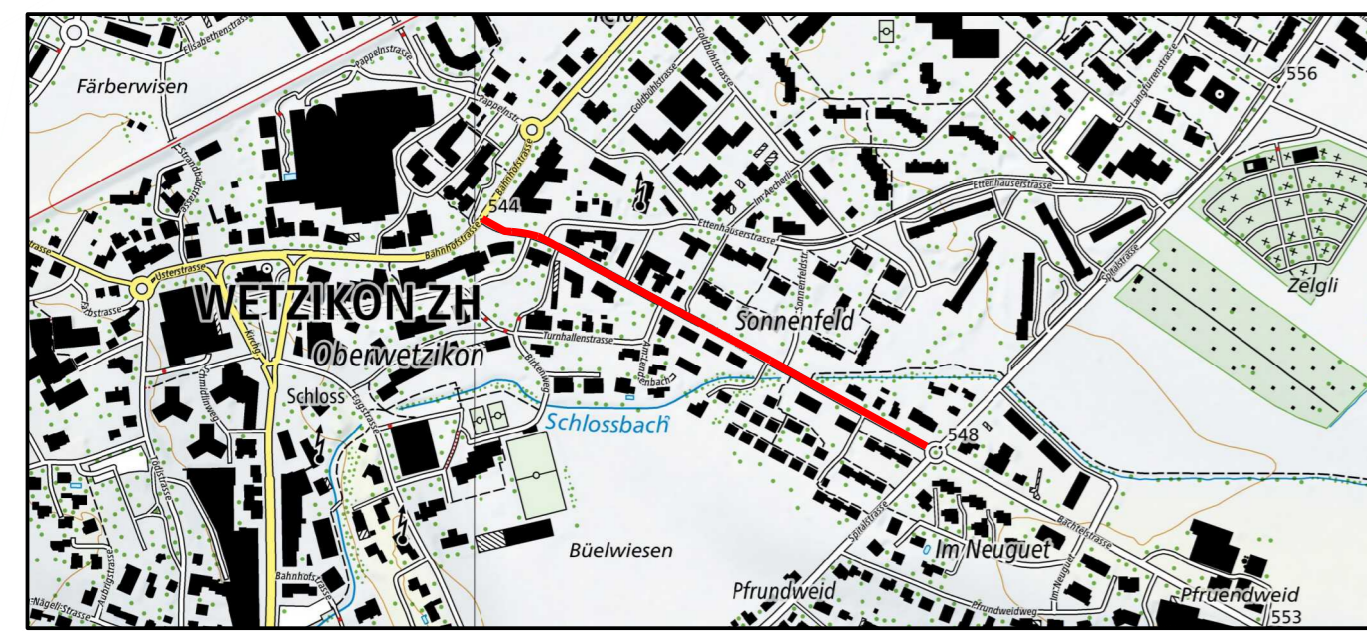

Signalisations-/Markierungsplan 1 : 1000

Proj.	SP	Datum	12.09.2024
Gez.	KL	Rev.	--
Kontr.	FHU	Grösse	84/30
Plan Nr.	20104 - 312		